


# A SURVEY PLAT OF LOTS 6, BLOCK 5, MAKO-CHI-MNI, LOCATED IN THE SW 1/4 OF SECTION 2, T.14 N., R.39 W. OF THE 6th P.M., KEITH COUNTY, NEBRASKA

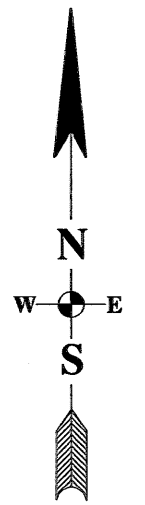

SCALE 1" = 50'

**LEGEND**

- FOUND MONUMENT  
1/2" REBAR W/ PLASTIC CAP  
STAMPED R.L.S. 554
- MONUMENT SET  
1/2" REBAR W/ PLASTIC CAP  
STAMPED R.L.S. 554
- P- PLATTED DISTANCE
- A- ACTUAL DISTANCE
- X- TEMPORARY POINT

Survey Record Repository  
RECEIVED
 250  
 JUL 5 2012  
 KEITH  
 1077 -051
**SURVEYOR'S NOTES:**


This survey was set forth by Jerney Cassett to survey Lot 6, Block 5, Mako CHI Mni Subdivision, located in Section 2, T.14 N., R.39 W. of the 6th P.M., Keith County, Nebraska.

In the initial research, I found a survey by Virgel D. Carr, R.L.S. 555, of Lot 5, Block 5, Mako CHI Mni Subdivision, and a survey by Ryan E. Dickinson, R.L.S. 554, of Lot 4, Block 1, Mako CHI Mni Subdivision, located in Section 2, T.14 N., R.39 W. of the 6th P.M., Keith County, Nebraska

In the Commencement of the field work I started at the North corner Lot 6, Block 5, Mako CHI Mni Subdivision, located in Section 2, T.14 N., R.39 W. of the 6th P.M., Keith County, Nebraska., I found a 1/2" rebar. Continued southeasterly to a point on the northeast line of Lot 6 on the Maspiaka Trail right-of-way, I found a 1/2" bar. Continued west to a point on the west line of Lot 7, Block 1, on the Maspiaka Trail right-of-way, I found a 1/2" rebar. I then prorate in the lines and arcs between the last two mentioned corners. I then hold my proration on the rest of the arc and next line that is past the point on the west line of Lot 7, Block 1, on the Maspiaka Trail right-of-way. Continued north to a point on the south line of Lot 4, Block 1, on the Maspiaka Trail right-of-way, I found a 1/2" rebar. Continued north finding all the pins on the west Maspiaka Trail right-of-way line on the east line of Lot 4, Block 1, I found a 1/2" rebar with plastic caps. Using theses pins I reestablish the property line. I push line and hold proration from the SE corner of Lot 4, Block 1. I then prorate in Curve #5. Continued north to a point on the north line of Lot 6, Block 5, on the Maspiaka Trail right-of-way, I found a 1/2" rebar. I hold this point as line and set a pin on Maspiaka Trail right-of-way.

The basis of the bearings for this plat was arrived by GPS solutions.


A title search was not requested nor conducted by me for this tract of land. Therefore, all recorded and unrecorded Right- of-Ways or Easements may not be shown.

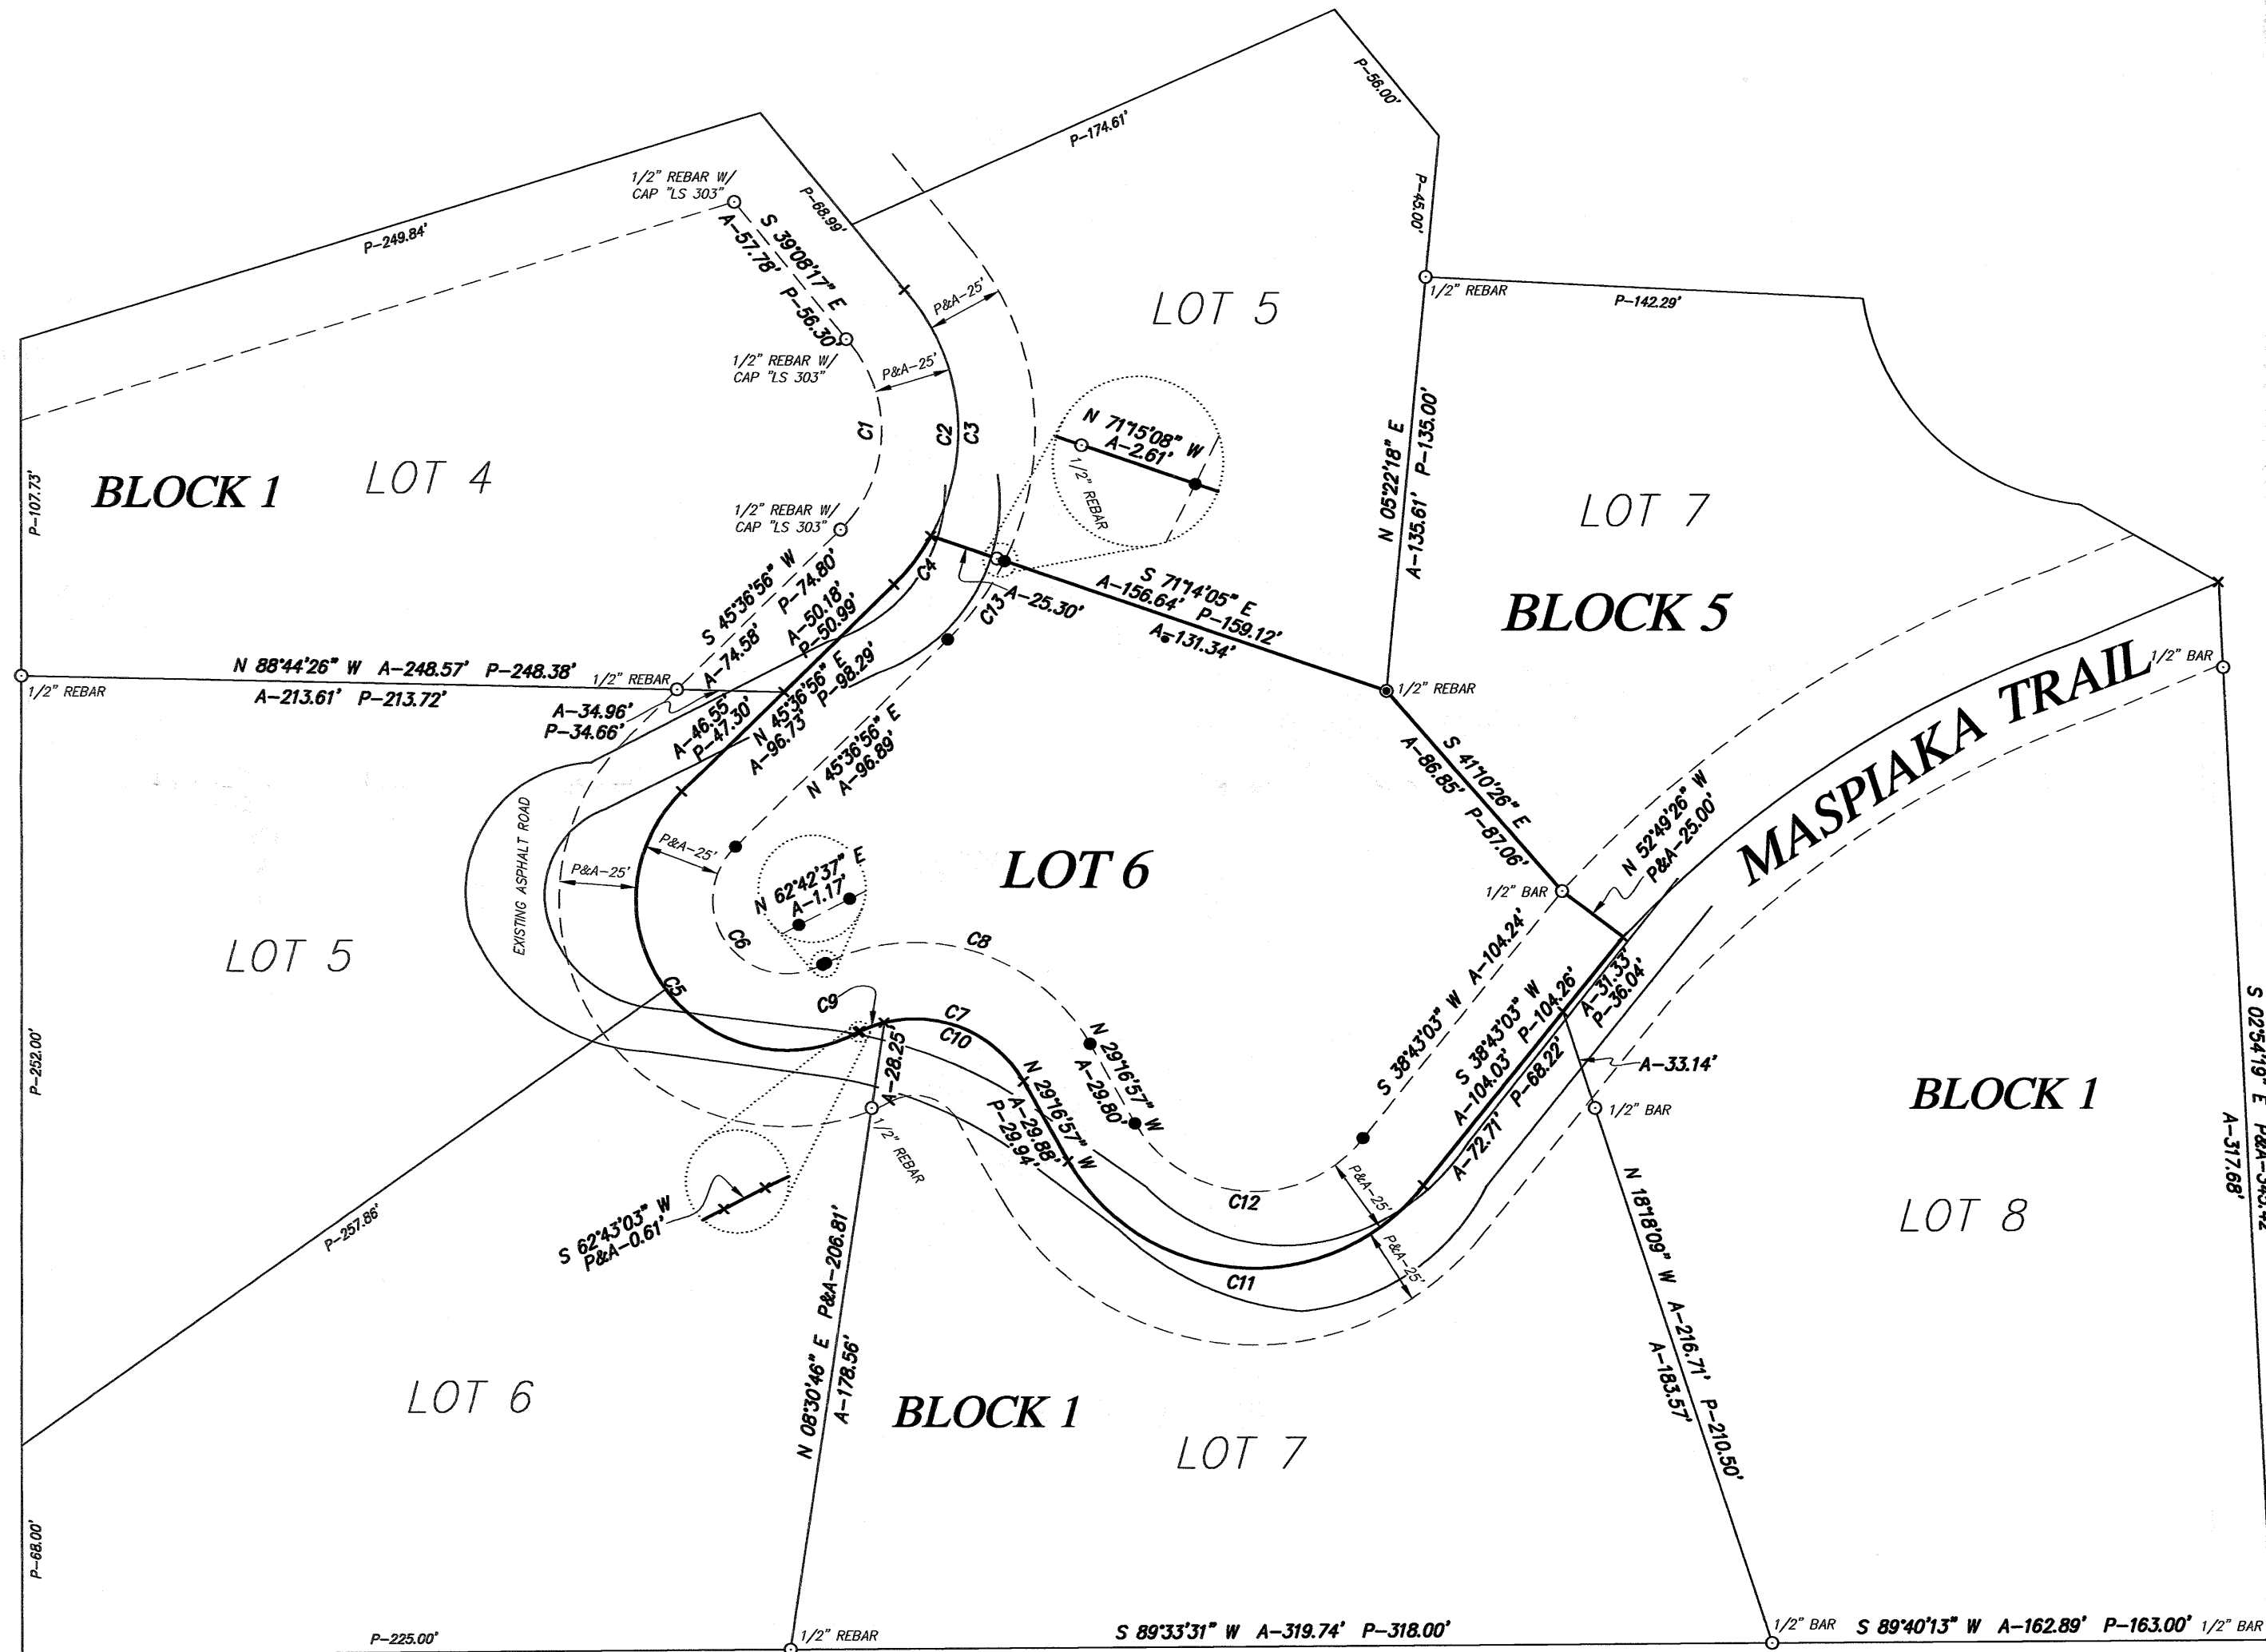**MEASURED CURVE DATA:**


CURVE	RADIUS	ARC LENGTH	CHORD BEARING	CHORD LENGTH	DELTA ANGLE
C1	45.00'	68.60'	S 01°42'34" W	62.15'	87°20'26"
C2	70.00'	106.08'	N 02°00'46" E	96.22'	86°49'40"
C3	70.00'	86.18'	N 06°07'58" W	80.84'	70°32'12"
C4	70.00'	19.90'	N 37°16'52" E	19.84'	16°17'28"
C5	49.18'	141.20'	S 36°09'32" E	97.47'	164°29'55"
C6	24.18'	69.72'	N 36°17'51" W	47.96'	165°10'50"
C7	40.90'	61.31'	N 72°56'17" W	55.73'	85°52'46"
C8	65.90'	99.30'	N 73°00'41" W	90.17'	86°19'46"
C9	40.90'	8.37'	S 69°59'09" W	8.36'	11°43'39"
C10	40.90'	52.94'	N 67°04'28" W	49.32'	74°09'08"
C11	69.85'	136.53'	S 86°08'59" E	115.81'	111°59'49"
C12	44.85'	87.67'	N 86°21'53" W	74.36'	111°59'46"
C13	95.00'	31.61'	N 35°55'13" E	31.47'	19°03'58"

**PLATTED CURVE DATA:**

CURVE	RADIUS	ARC LENGTH	CHORD BEARING	CHORD LENGTH	DELTA ANGLE
C1	45.00'	N/A	N/A	N/A	N/A
C2	70.00'	112.39'	N/A	N/A	N/A
C3	70.00'	84.96'	N/A	N/A	N/A
C4	70.00'	24.43'	N/A	N/A	N/A
C5	48.00'	137.81'	N/A	N/A	N/A
C6	23.00'	N/A	N/A	N/A	N/A
C7	40.00'	61.44'	N/A	N/A	N/A
C8	65.00'	N/A	N/A	N/A	N/A
C9	40.00'	8.39'	N/A	N/A	N/A
C10	40.00'	53.05'	N/A	N/A	N/A
C11	70.00'	136.83'	N/A	N/A	N/A
C12	45.00'	N/A	N/A	N/A	N/A
C13	95.00'	N/A	N/A	N/A	N/A

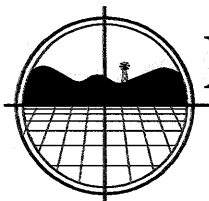

**DICKINSON LAND SURVEYORS, INC.**  
 NEBRASKA AND COLORADO CERTIFIED  
 406 WEST 3rd STREET, OGALLALA, NEBRASKA 69153  
 OFFICE: 308-284-8440 www.dickinsonlandsurveyors.com

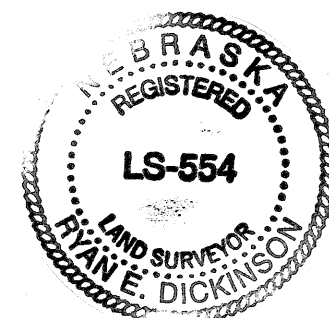**SURVEYOR'S CERTIFICATE**

I do hereby certify that, under my personal supervision, this plat was prepared from an actual survey completed this 18th day of April, 2012, and is correct to the best of my knowledge.

*Ryan E. Dickinson*  
 Ryan E. Dickinson, Registered Land Surveyor  
 Nebraska Reg. No. 554